



Proposed New Garage - South East Elevation

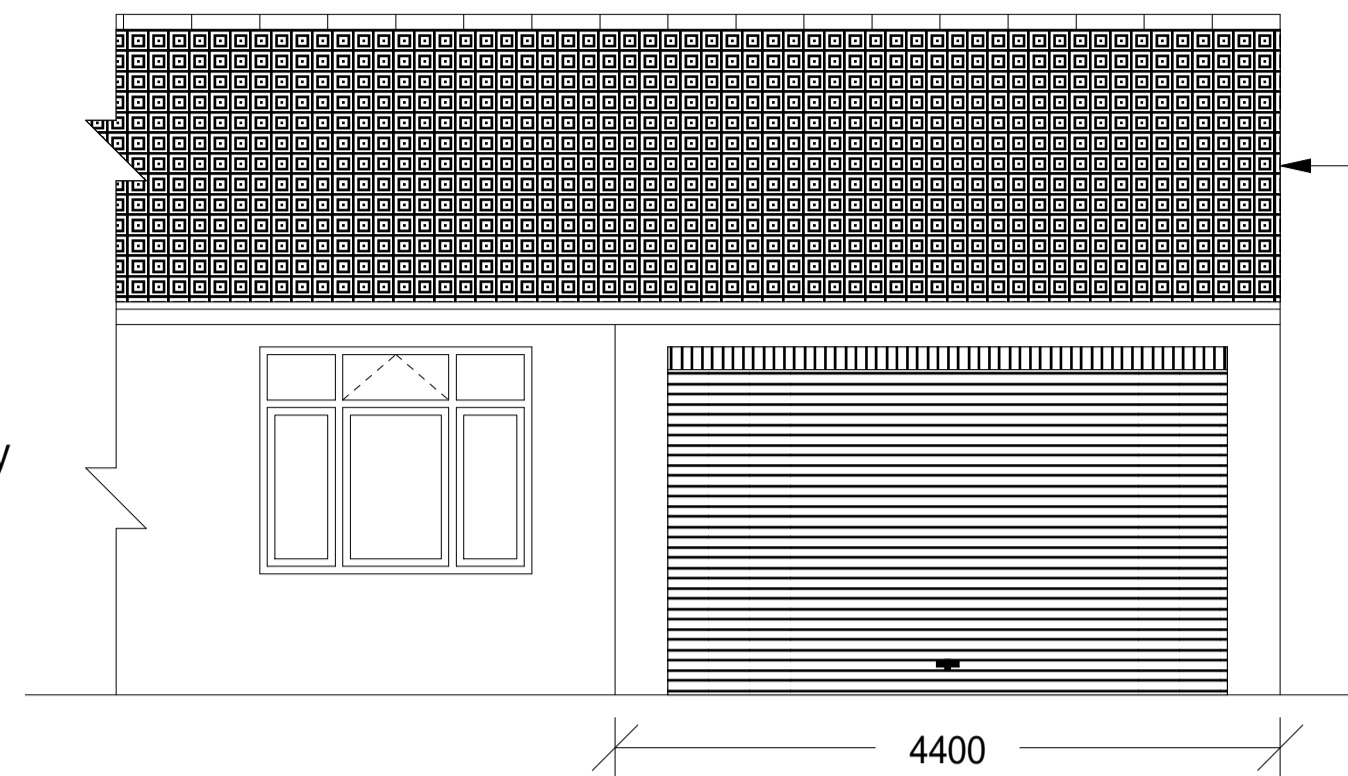


Proposed New Garage - North West Elevation

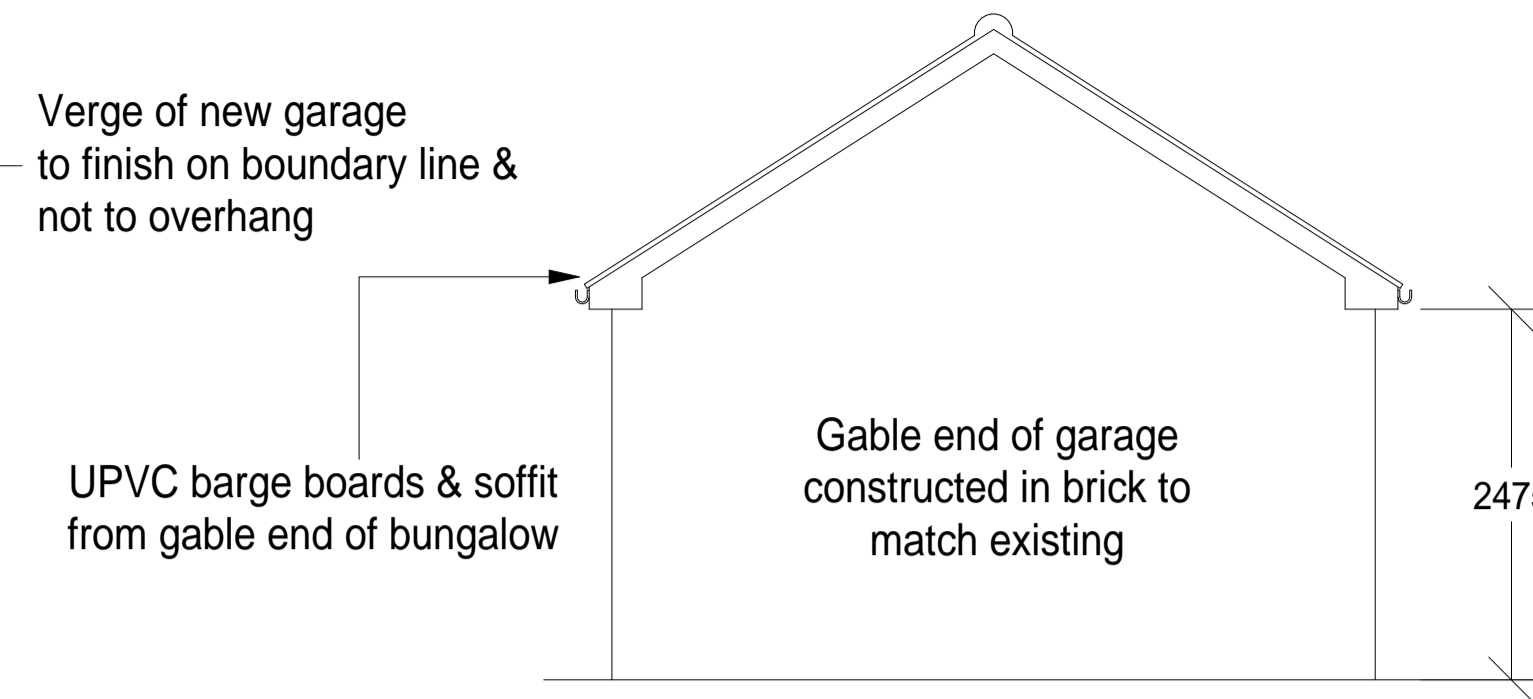


New Gable End To Garage South West Elevation




Site Plan

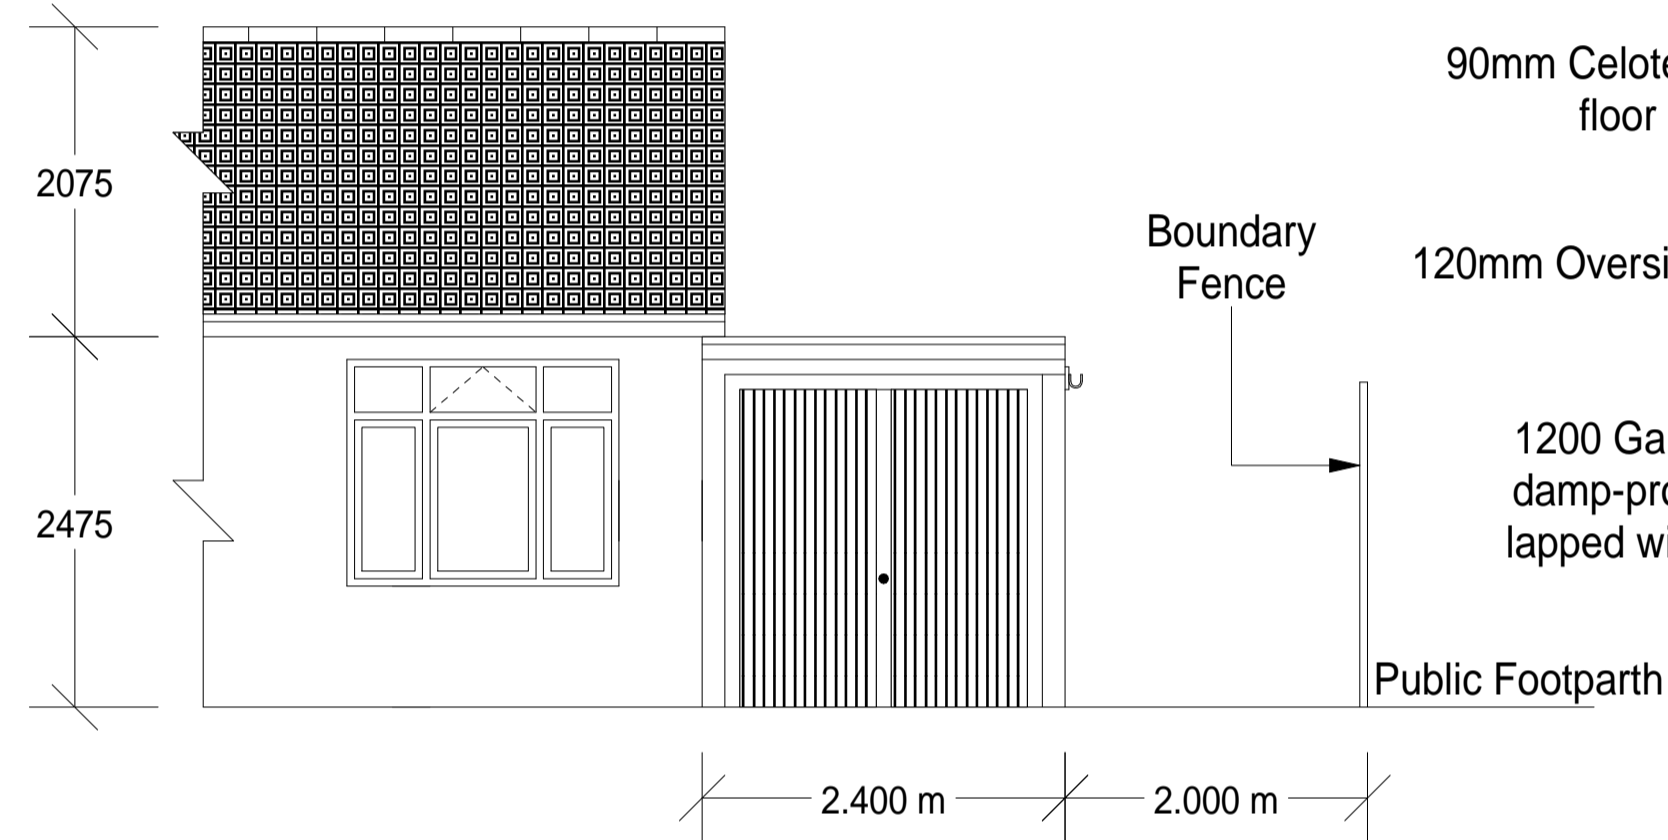


Existing Garage - North West Elevation

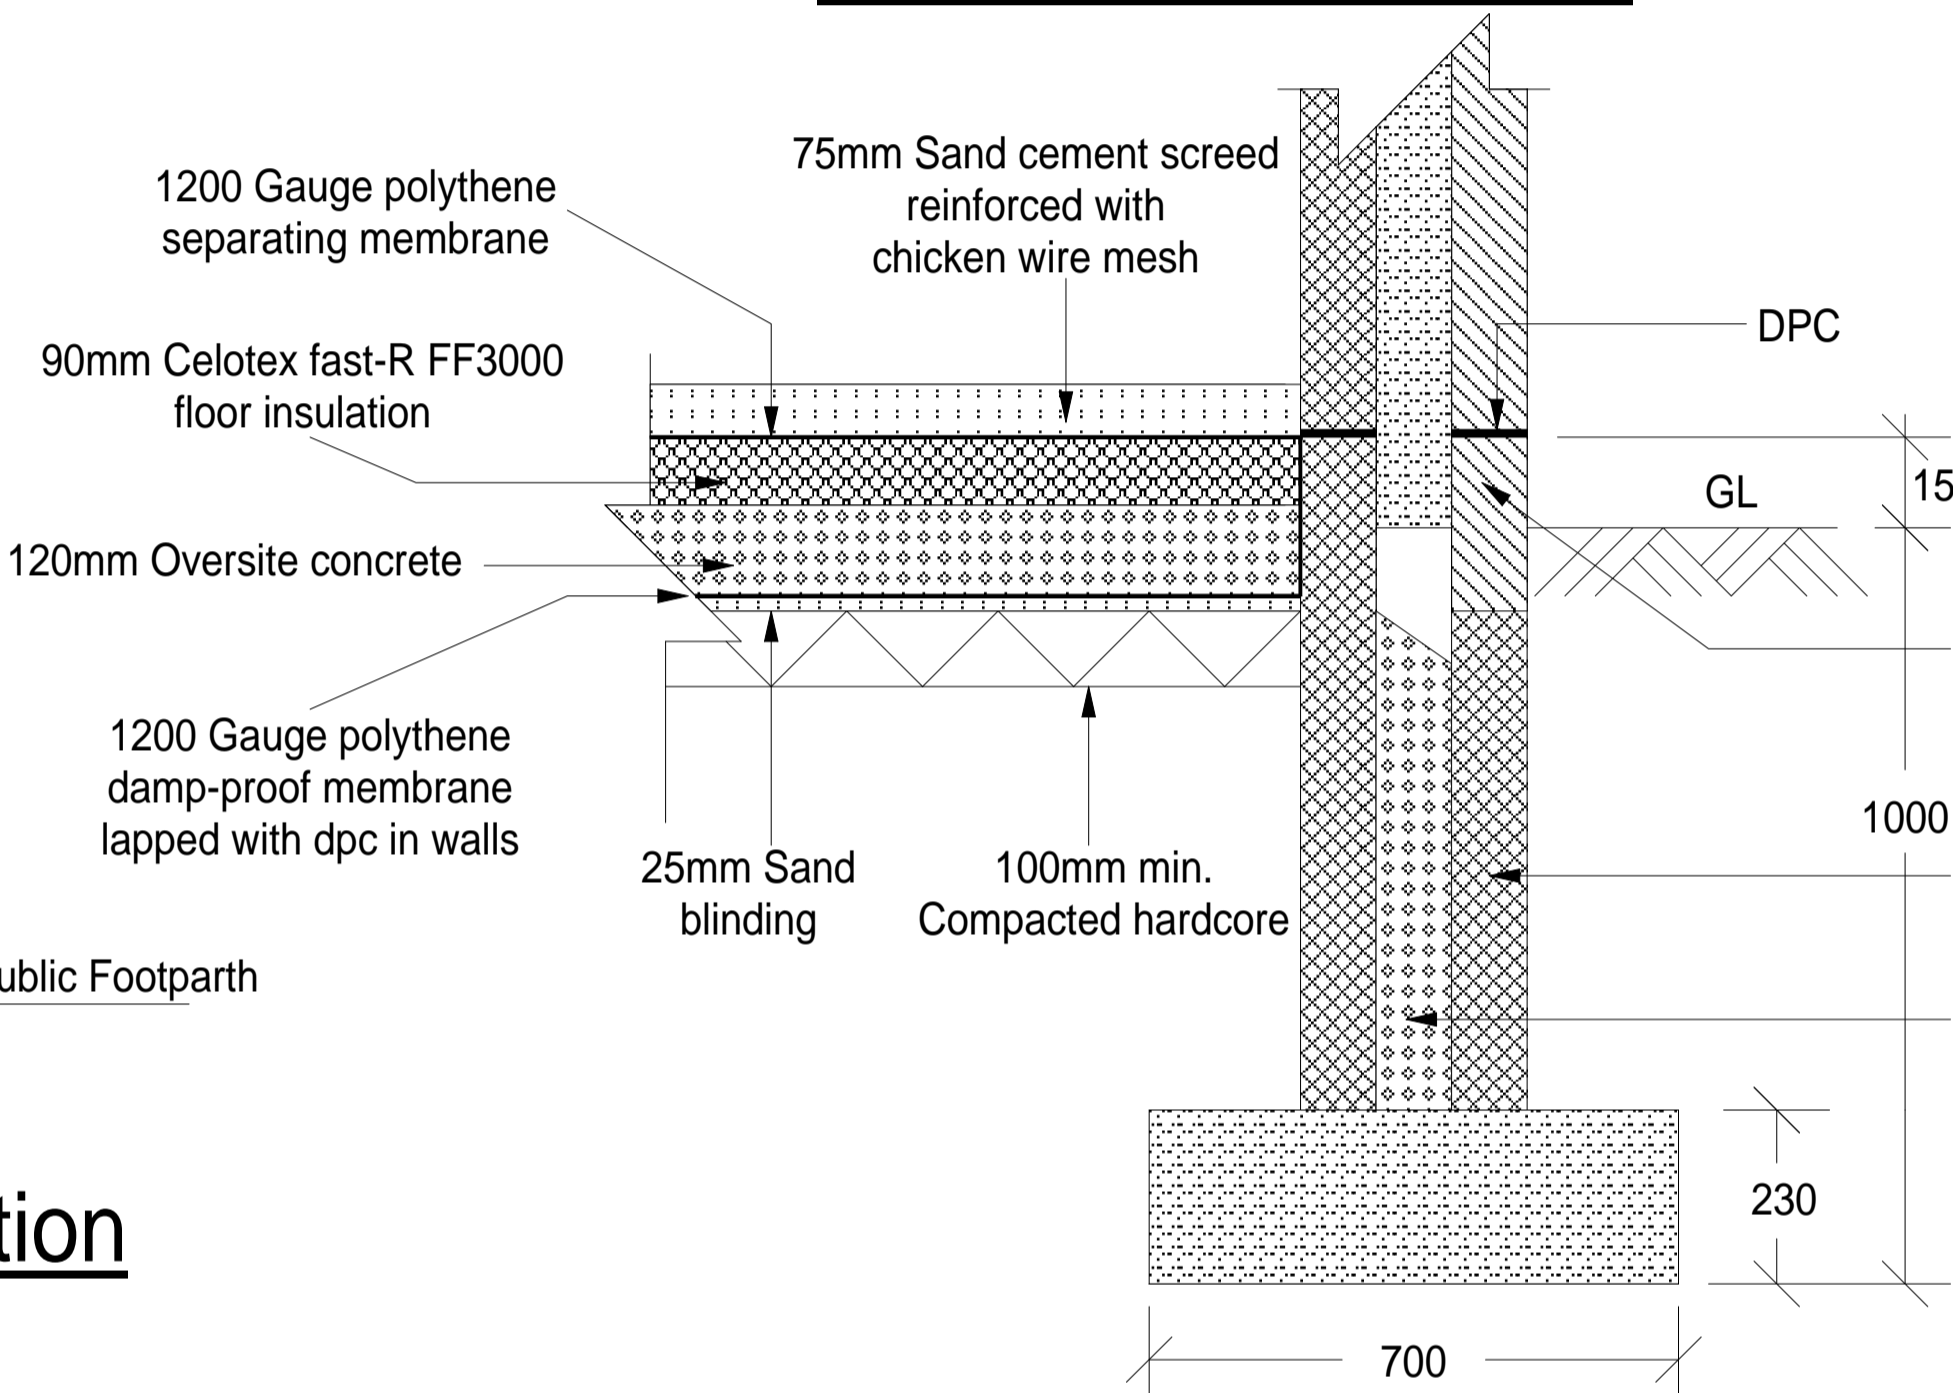


Details Of Foundation Scale 1 : 10

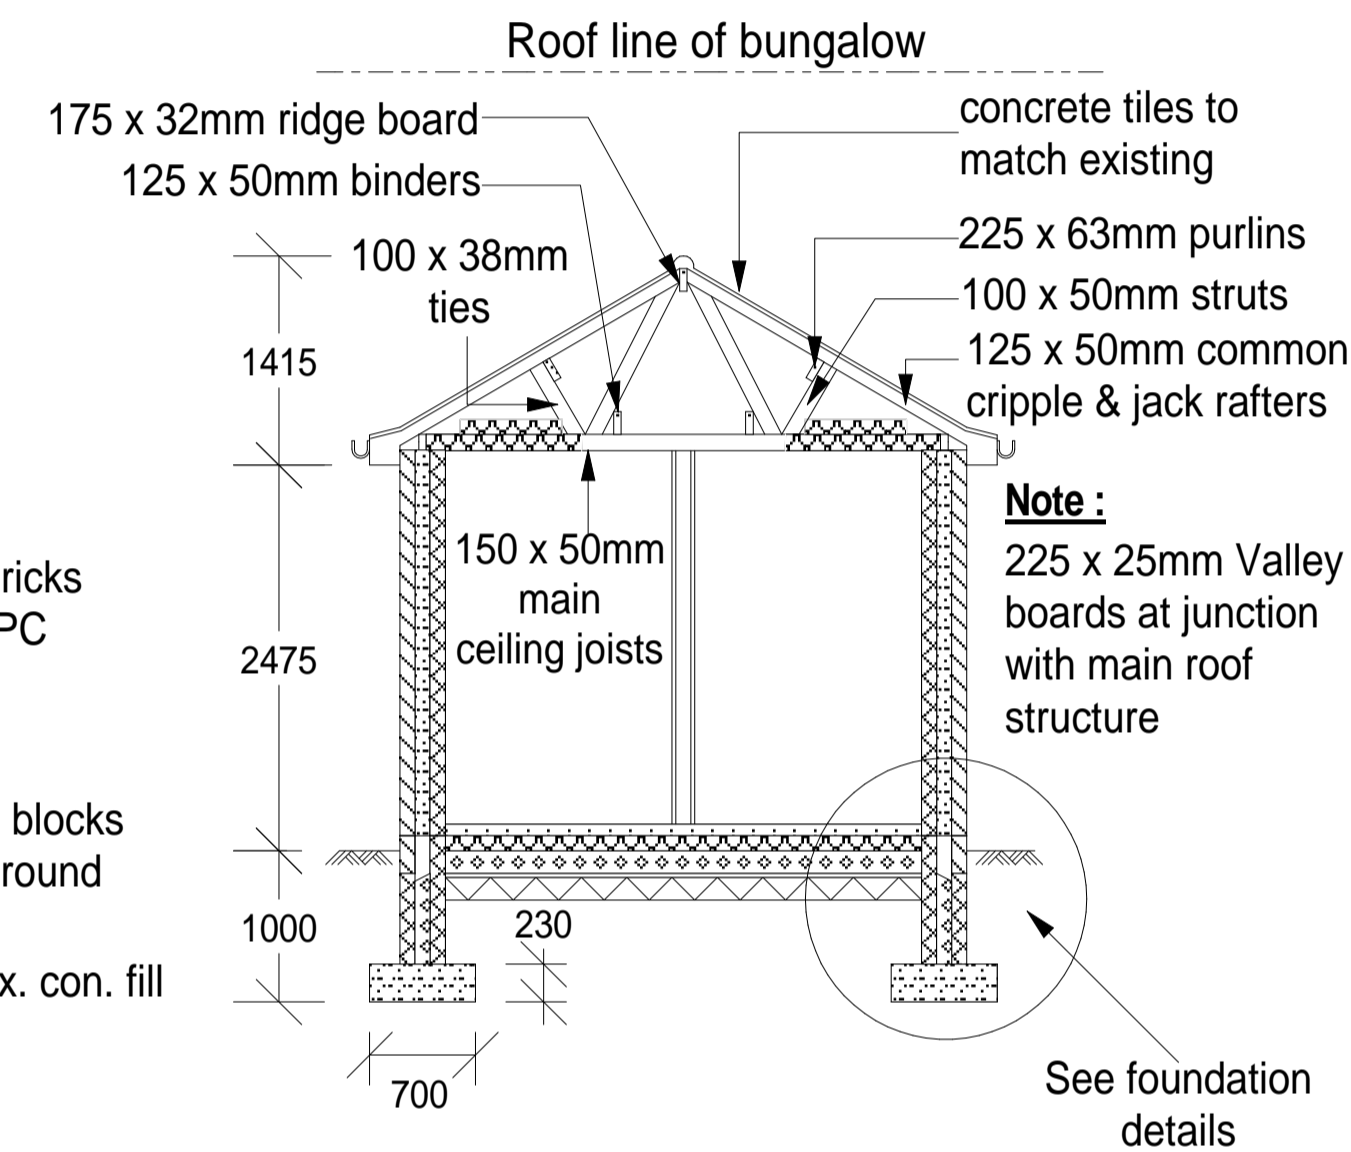


Section Thru Extension

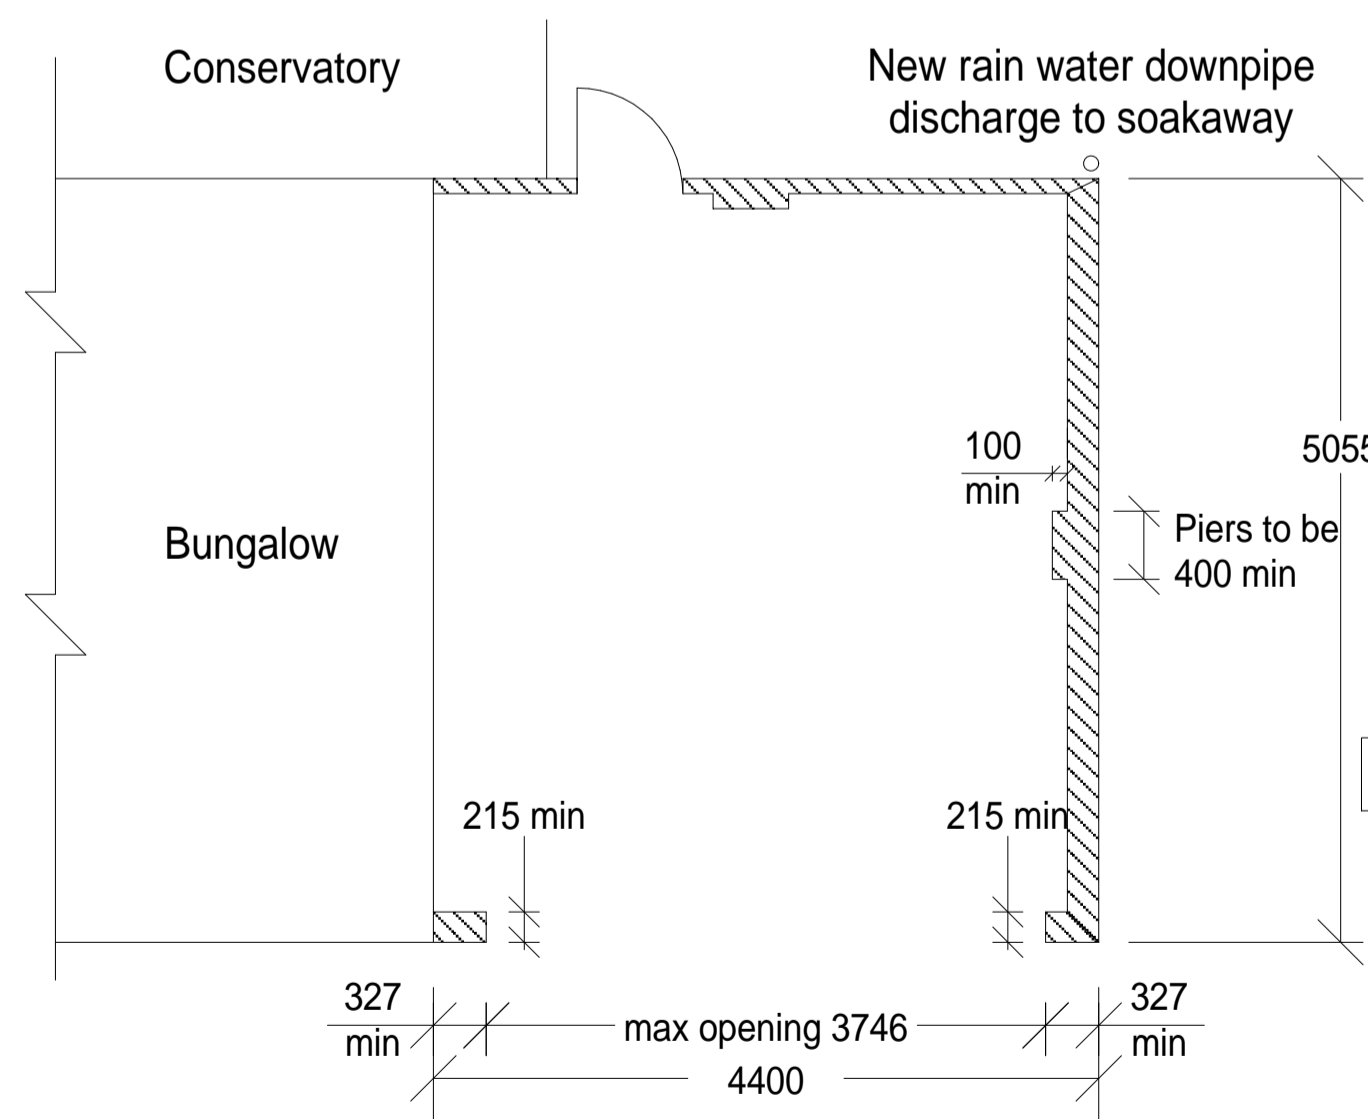

Plan View Of Garage

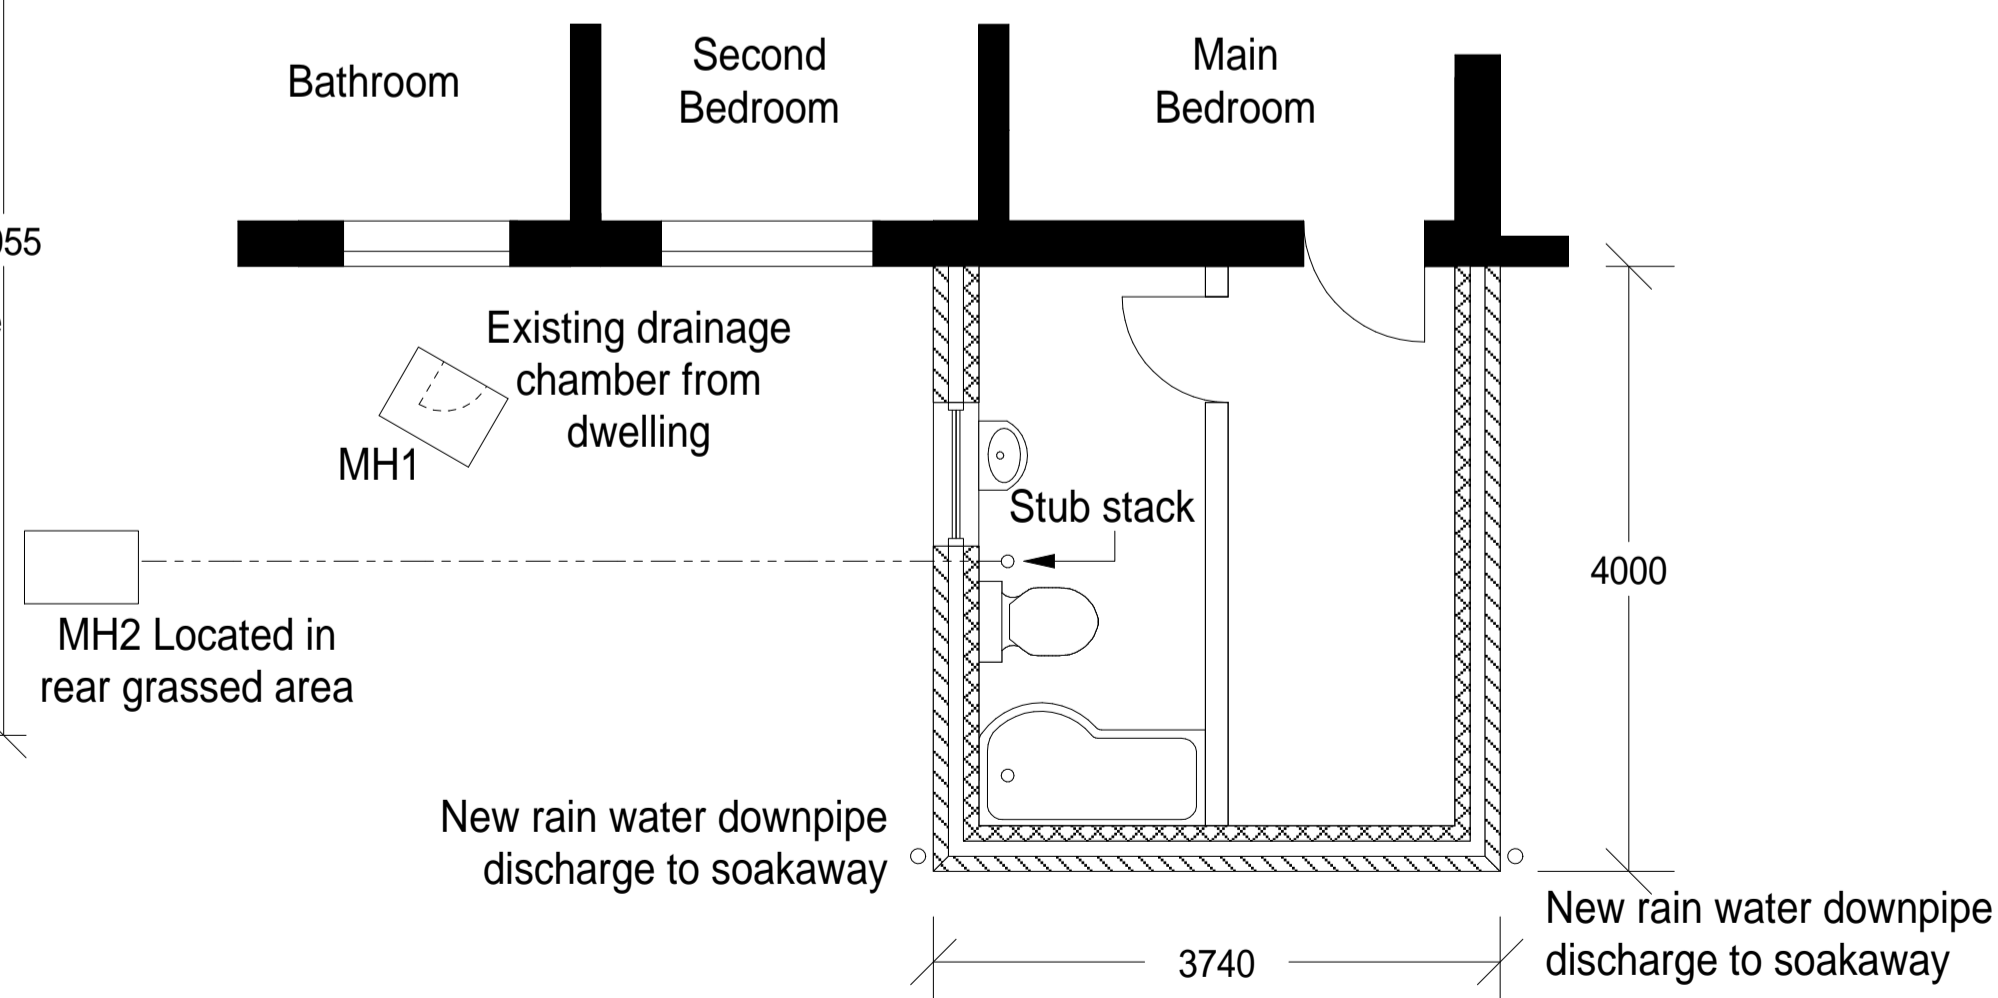

Proposed Plan Of Extension Showing New En-Suite Shower Room & Walk-in Wardrobe

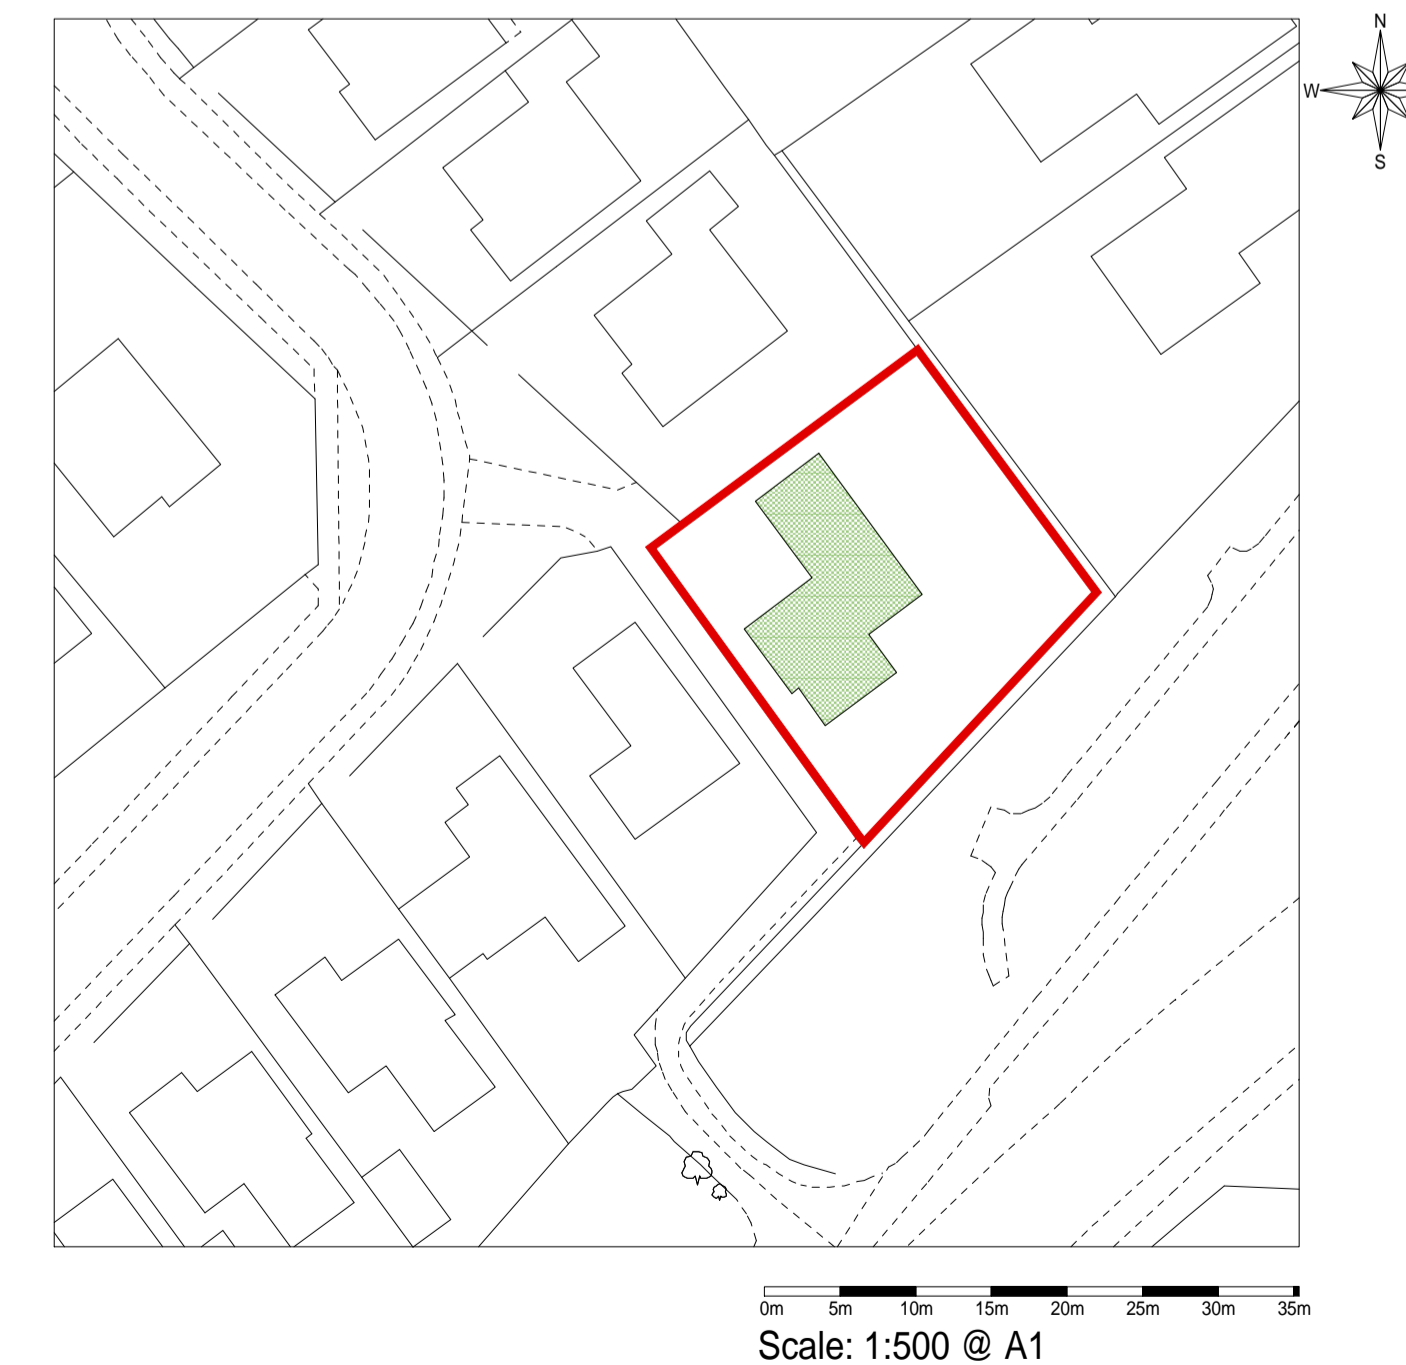

Block Plan

Rev.	Date	Notes	Initials
------	------	-------	----------

Project :
32 Arundel Road
Hartford
Huntingdon
Cams
PE29 1YW

Drawing Title :
Plans, Elevations, Details Of
New Garage & Extension

Scale : 1:50 @ A1
Date : 14-03-2014
Drawn :

Drawing No :
Rev :