




**Proposed New Extension  
South East Elevation**

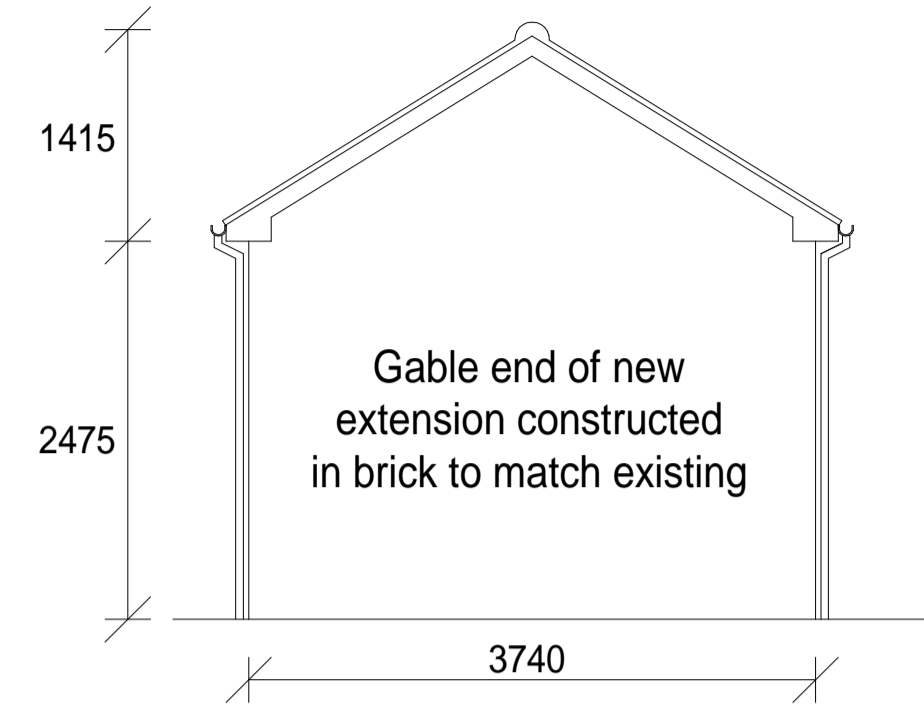


**Proposed New Extension  
Gable End - North East Elevation**

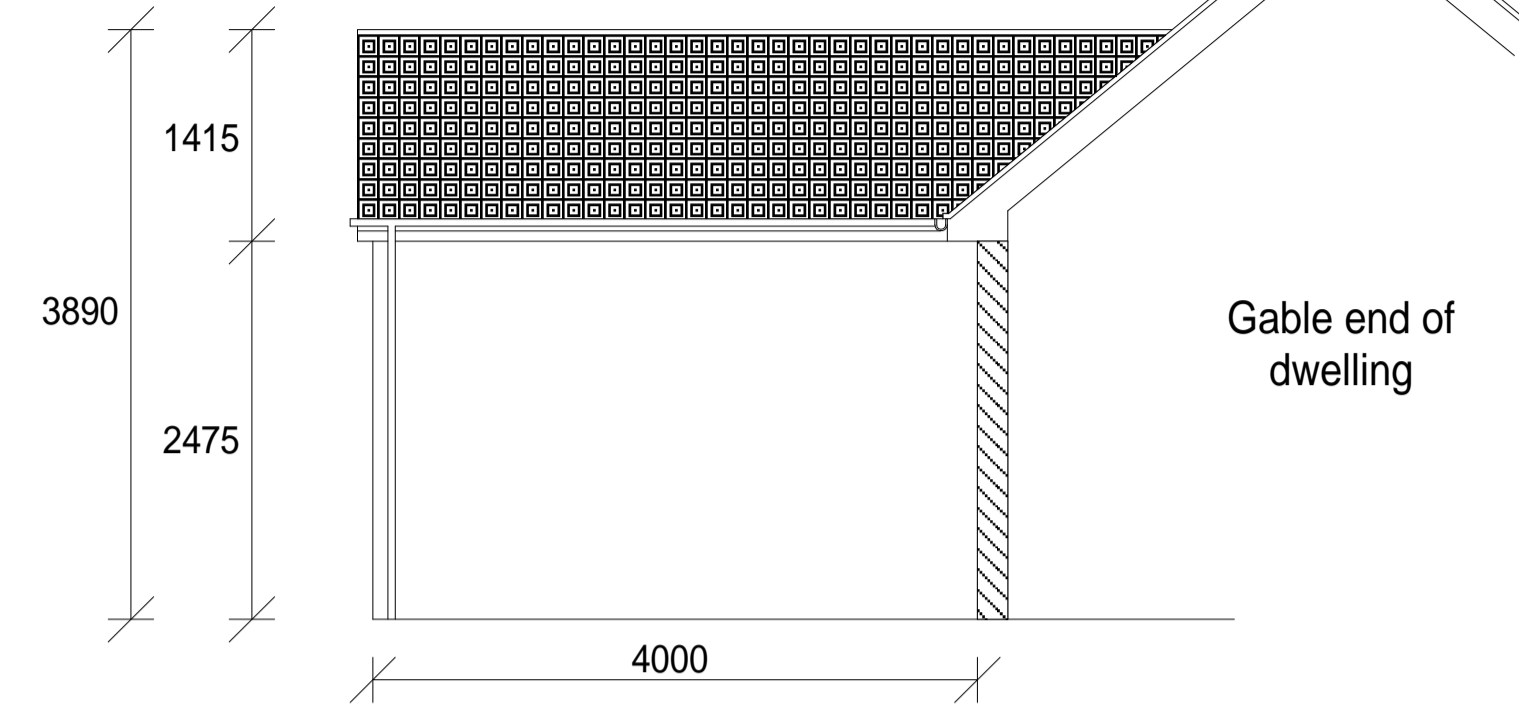


**Proposed New Extension  
North West Elevation**

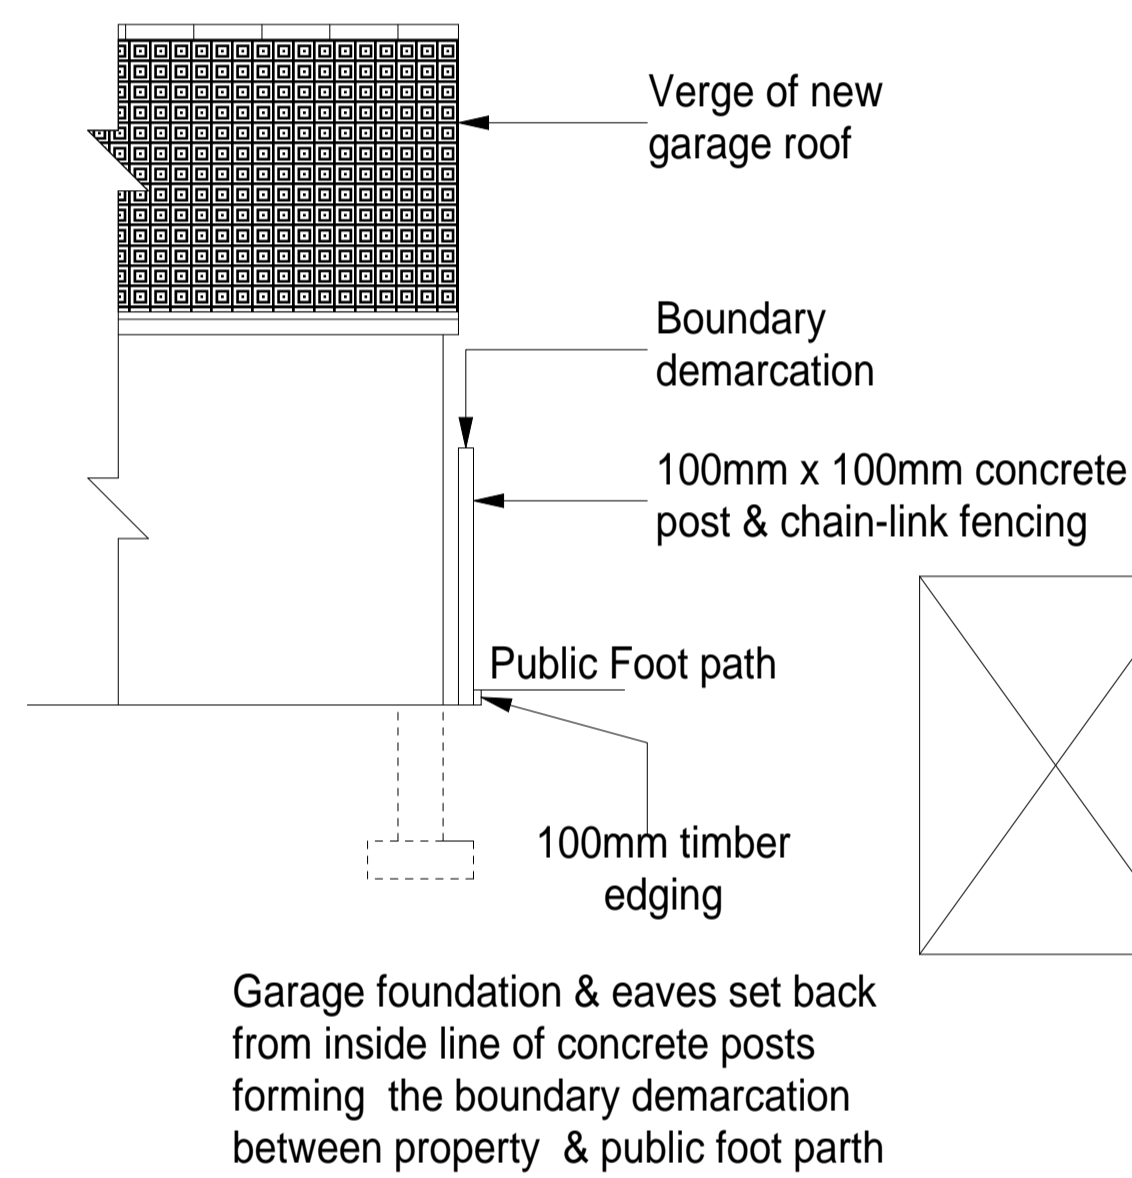

**Section Drawing Showing  
Foundation/ Eaves Of Garage  
In Relation To Boundary**

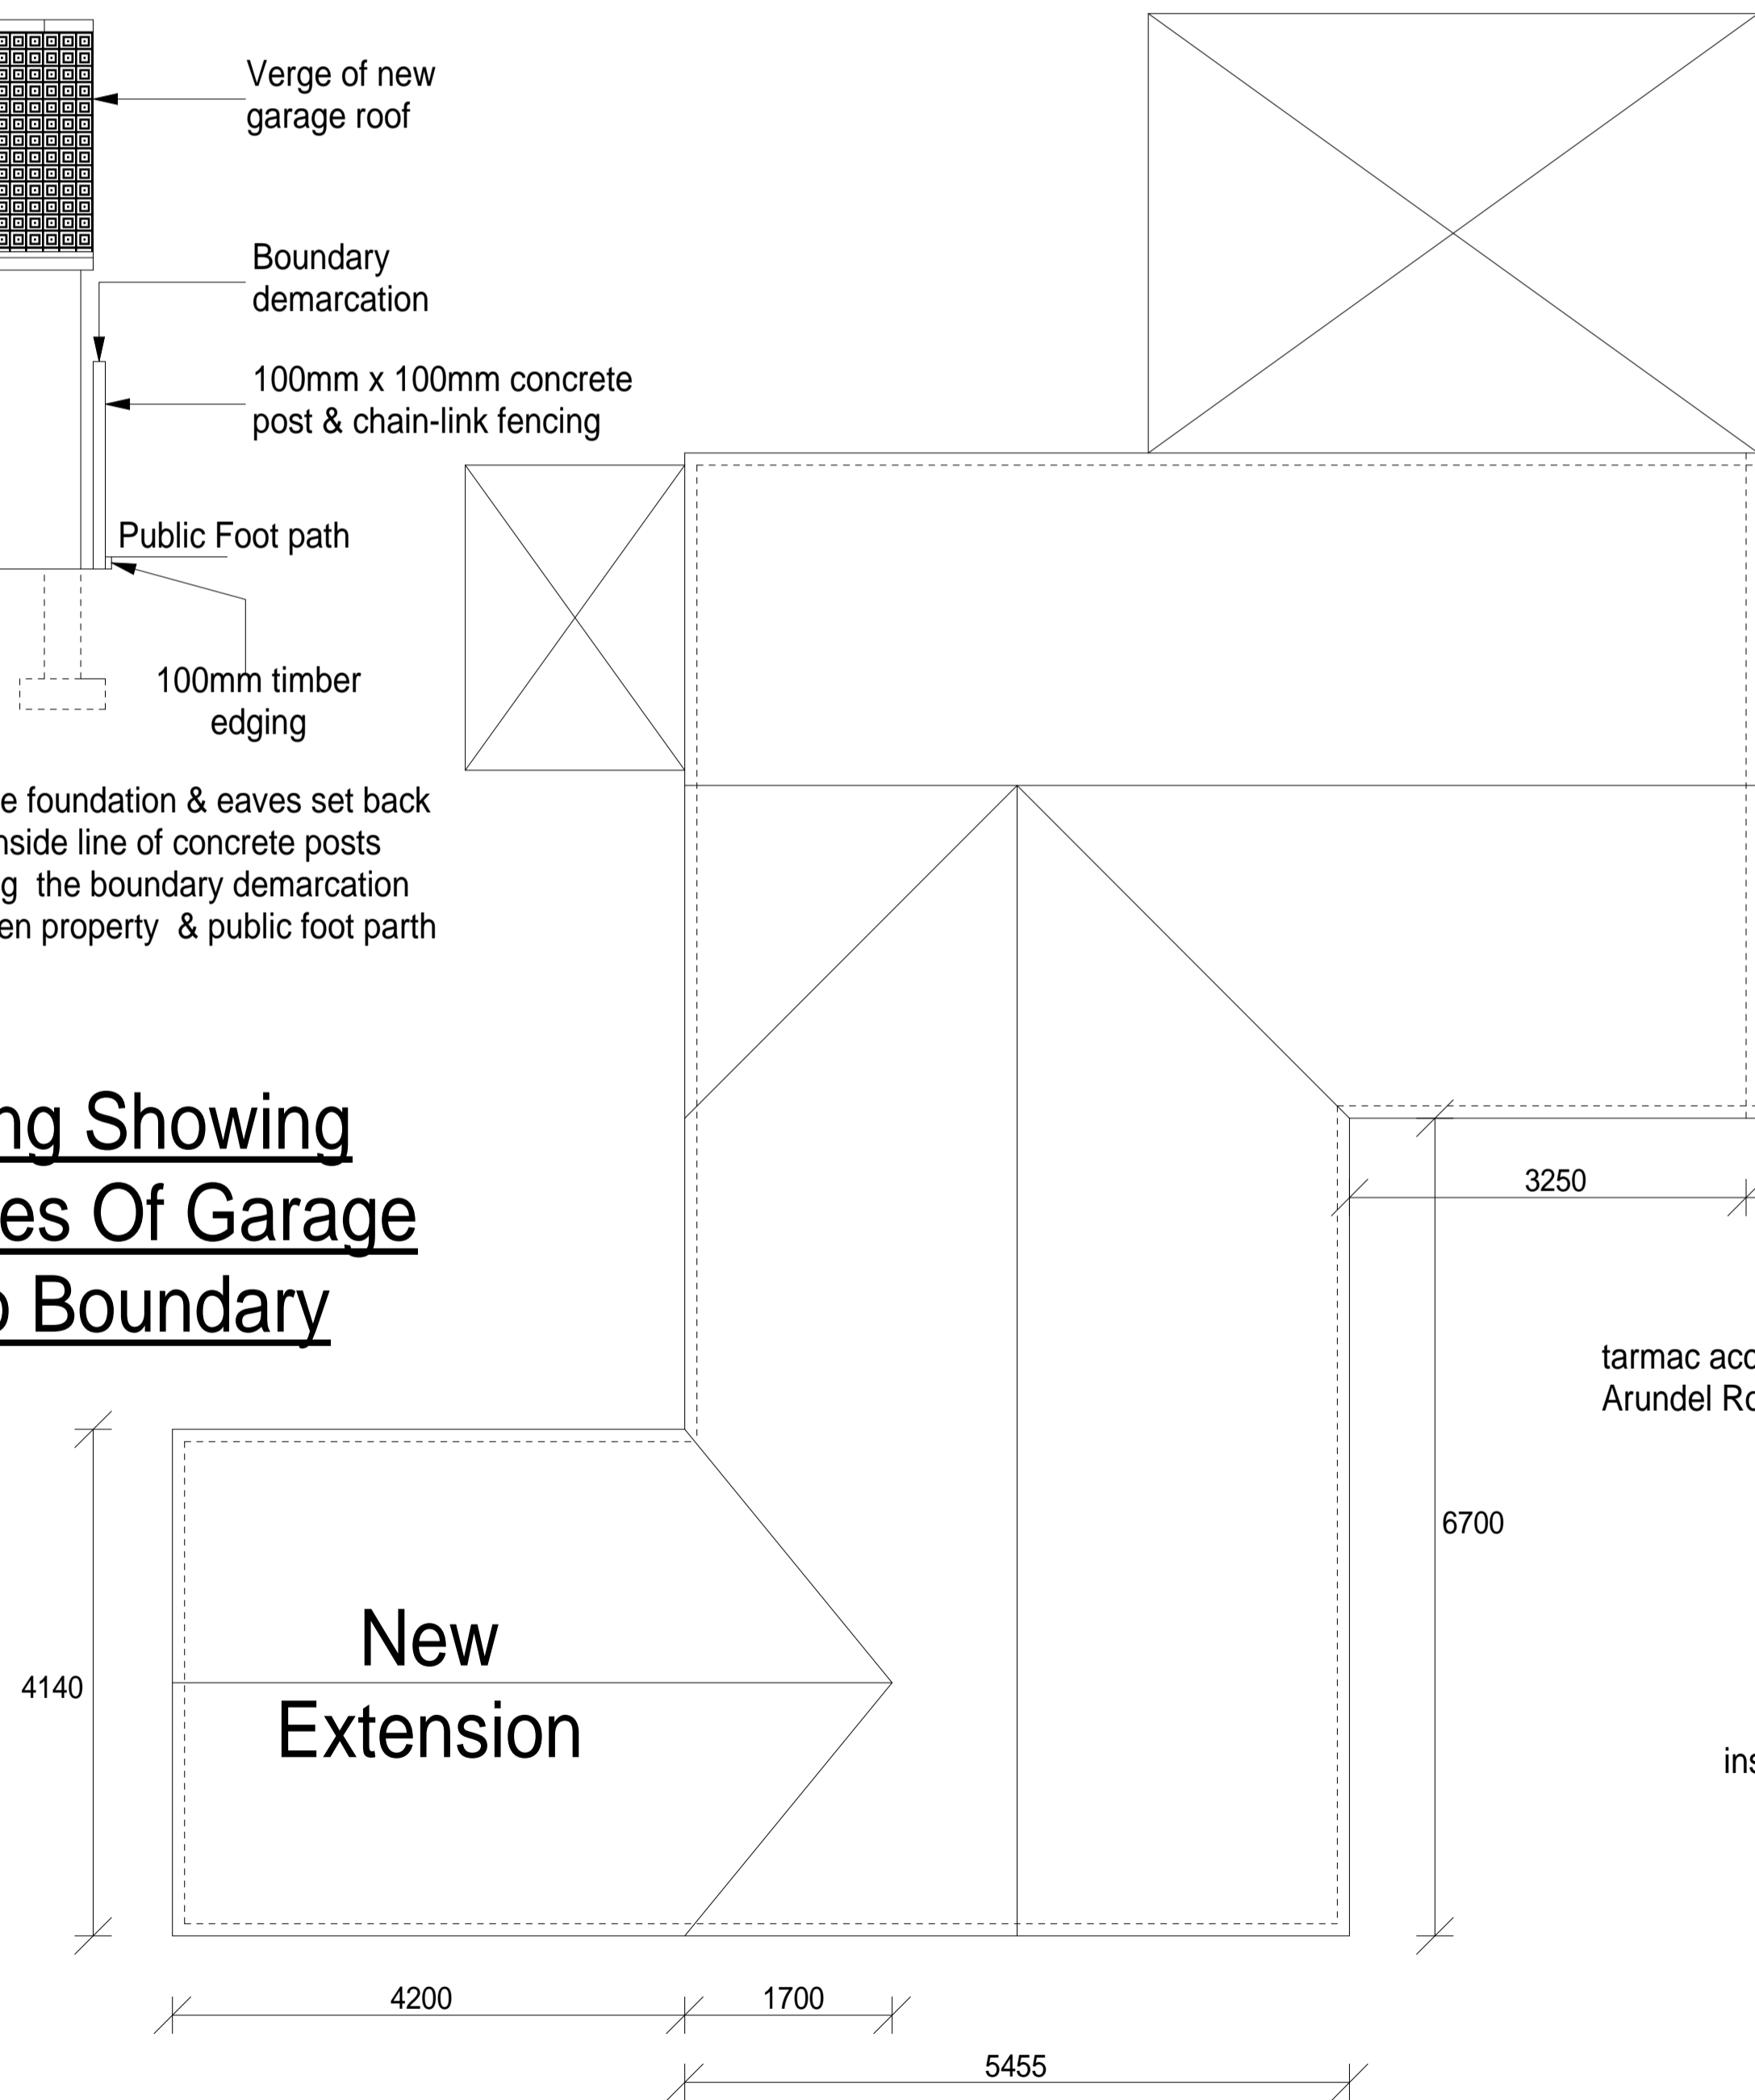

**Roof Plan**

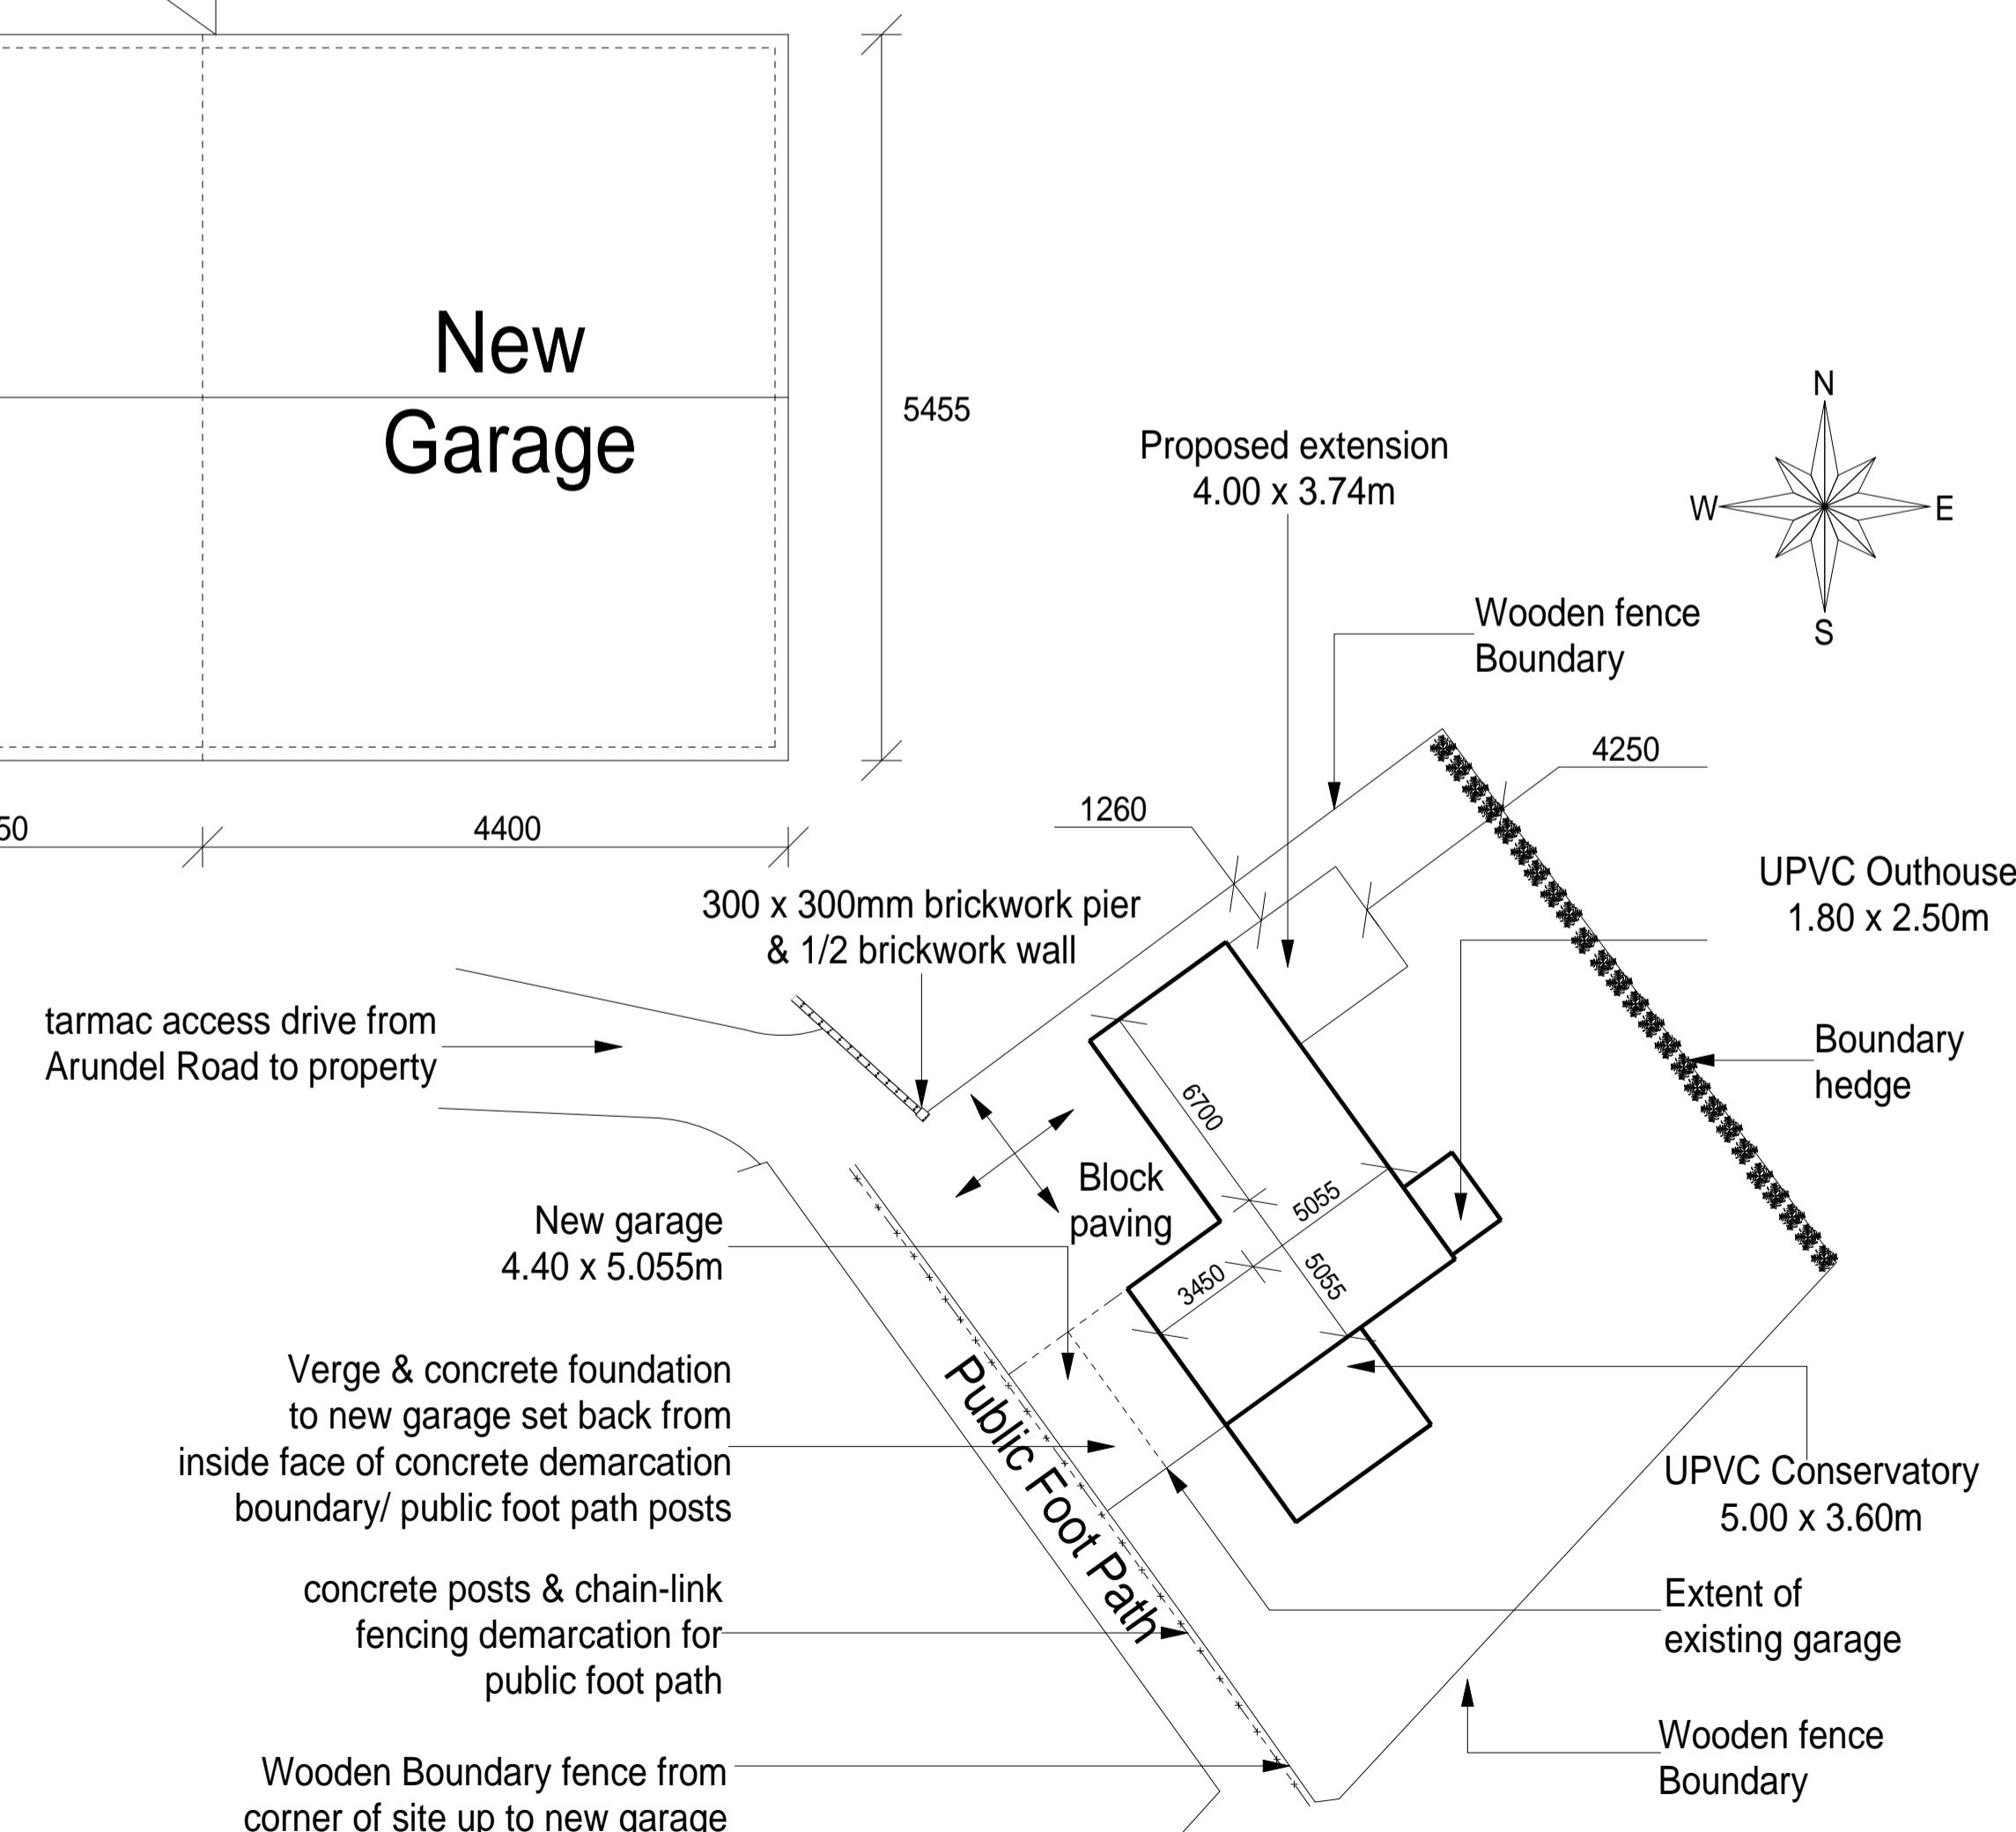

**Site Plan (2)**

Rev.	Date	Notes	Initials

**Project :**  
32 Arundel Road  
Hartford  
Huntingdon  
Cams  
PE29 1YW

**Drawing Title :**  
Extension Elevations, Roof Plan,  
Boundary Detail and Site Plan (2)

**Scale :** 1:50 @ A1      **Date :** 15-05-2014      **Drawn :**

**Drawing No :**      **Rev :**